


PLAN

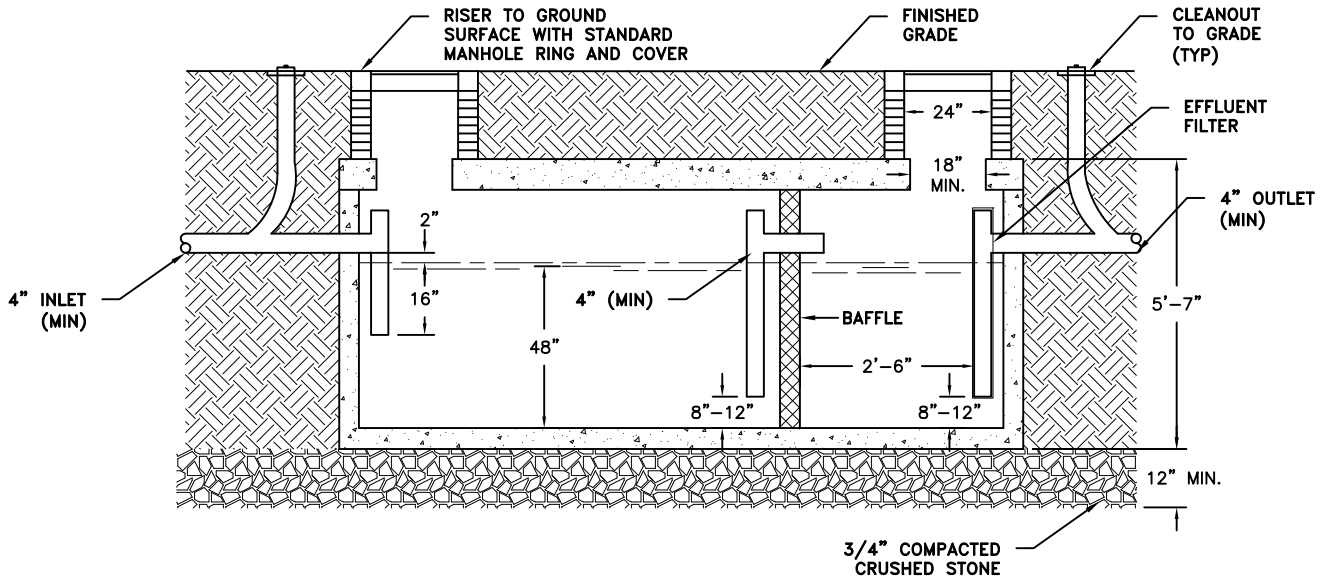


ELEVATION

NOTE:
INLET INVERT SHALL BE AT LEAST TWO INCHES ABOVE THE OUTLET INVERT.

TYPICAL UNDERGROUND GREASE TRAP DETAIL

REVISIONS
1/16 - MSG EDITS

AMERICAN WATER MILITARY SERVICES GROUP CIVIL TYPICAL UNDERGROUND GREASE TRAP DETAIL		
AMERICAN WATER MILITARY SERVICES GROUP CAMDEN, NJ 08102		
AMERICAN WATER M.S.G. 1 WATER STREET CAMDEN, NJ 08102	 AMERICAN WATER	DRAWN BY Z. ALAM PROJECT ENG'R PDK APPROVED
DATE 04-30-2010 PROJECT N/A	USE DIMENSIONS ONLY SCALE N.T.S.	USE APPROVED DRAWINGS ONLY FOR CONSTRUCTION PURPOSES
		MSG-WW-21

FINAL

MSG-WW-21